

FIRST FLOOR PLAN

SCALE: N.T.S.

SQUARE FOOTAGE:



FIRST FLOOR:	1846 SF
SECOND FLOOR:	551 SF
TOTAL SF:	2397 SF
GARAGE:	624 SF

SECOND FLOOR PLAN

SCALE: N.T.S.

**THE LINWOOD
LOOKOUT**


TIMBERCRAFT®

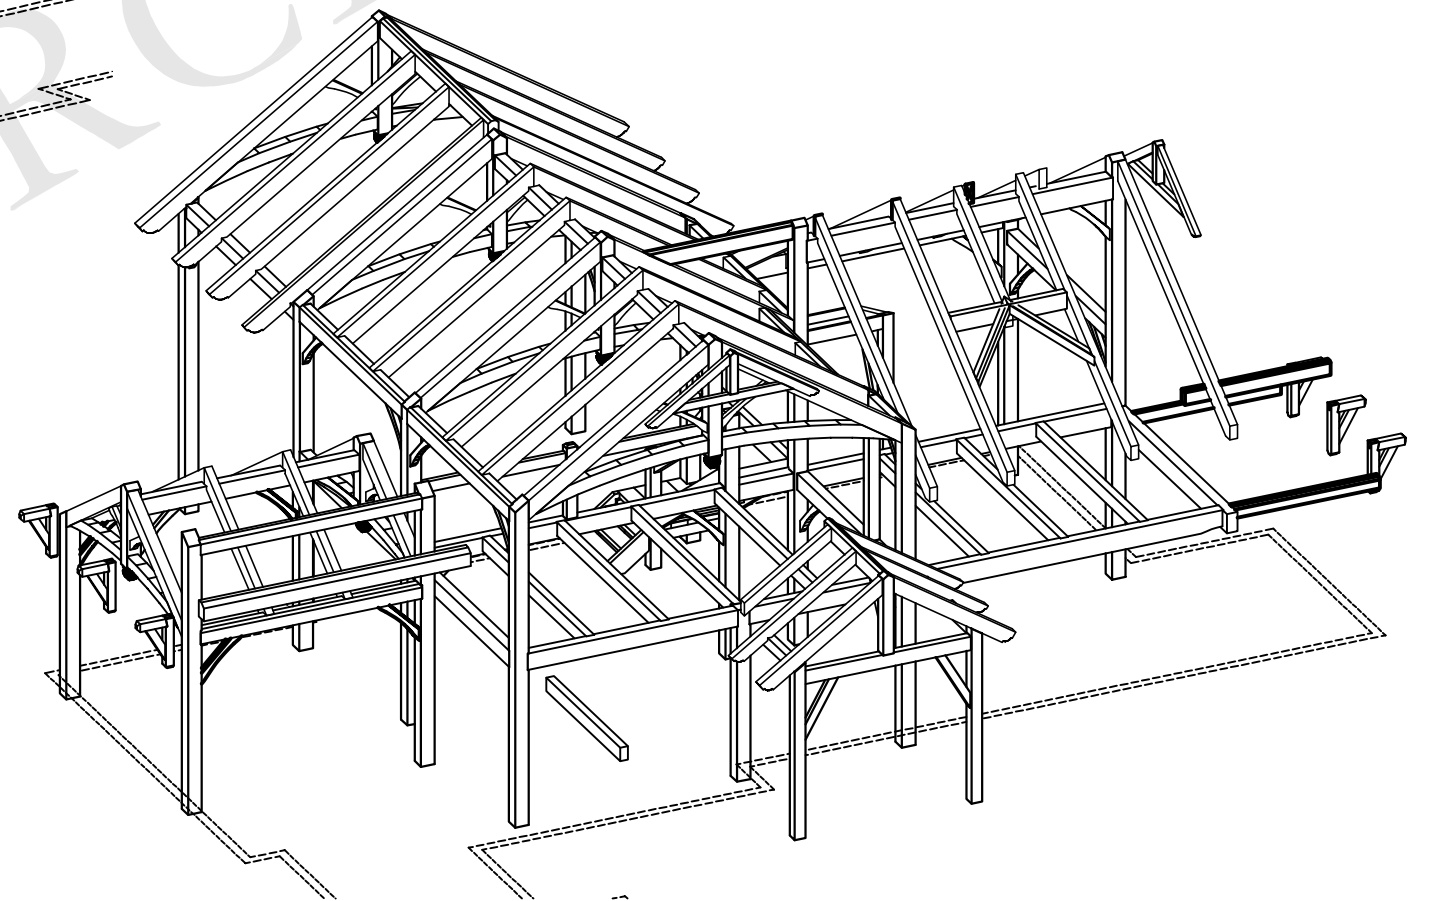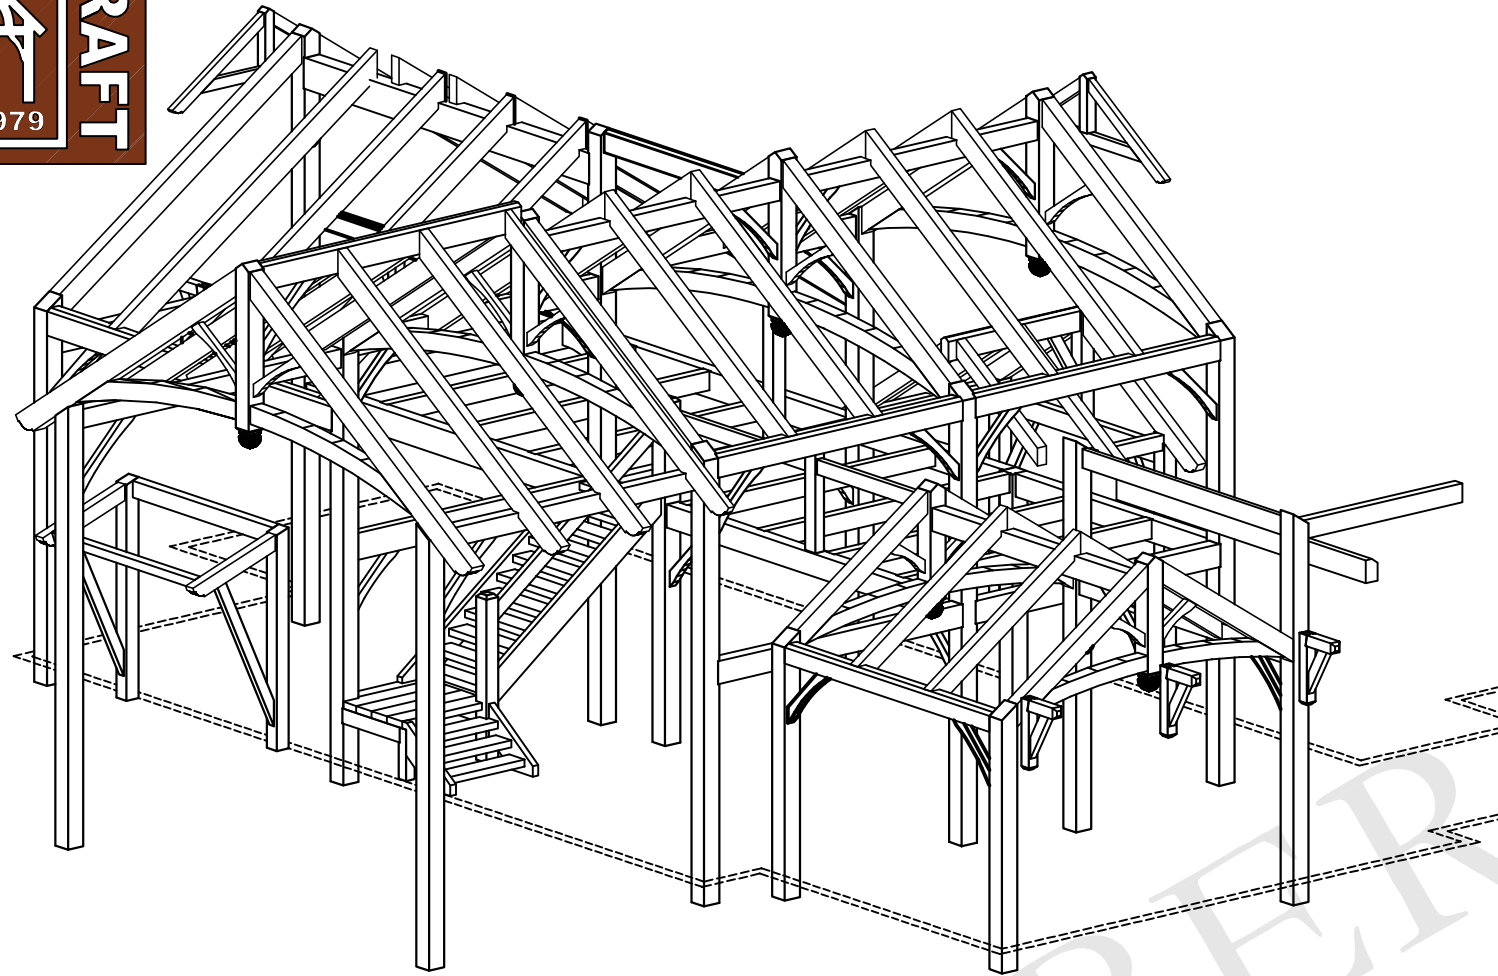

TIMBERCRAFT

THE LINWOOD LOOKOUT

TIMBERCRAFT®

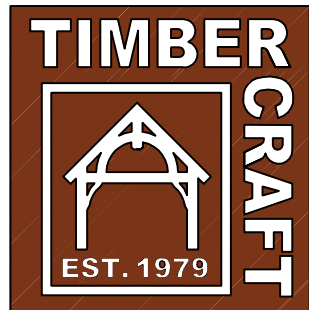



FRONT ELEVATION
SCALE: N.T.S.




REAR ELEVATION
SCALE: N.T.S.

THE LINWOOD LOOKOUT

TIMBERCRAFT®

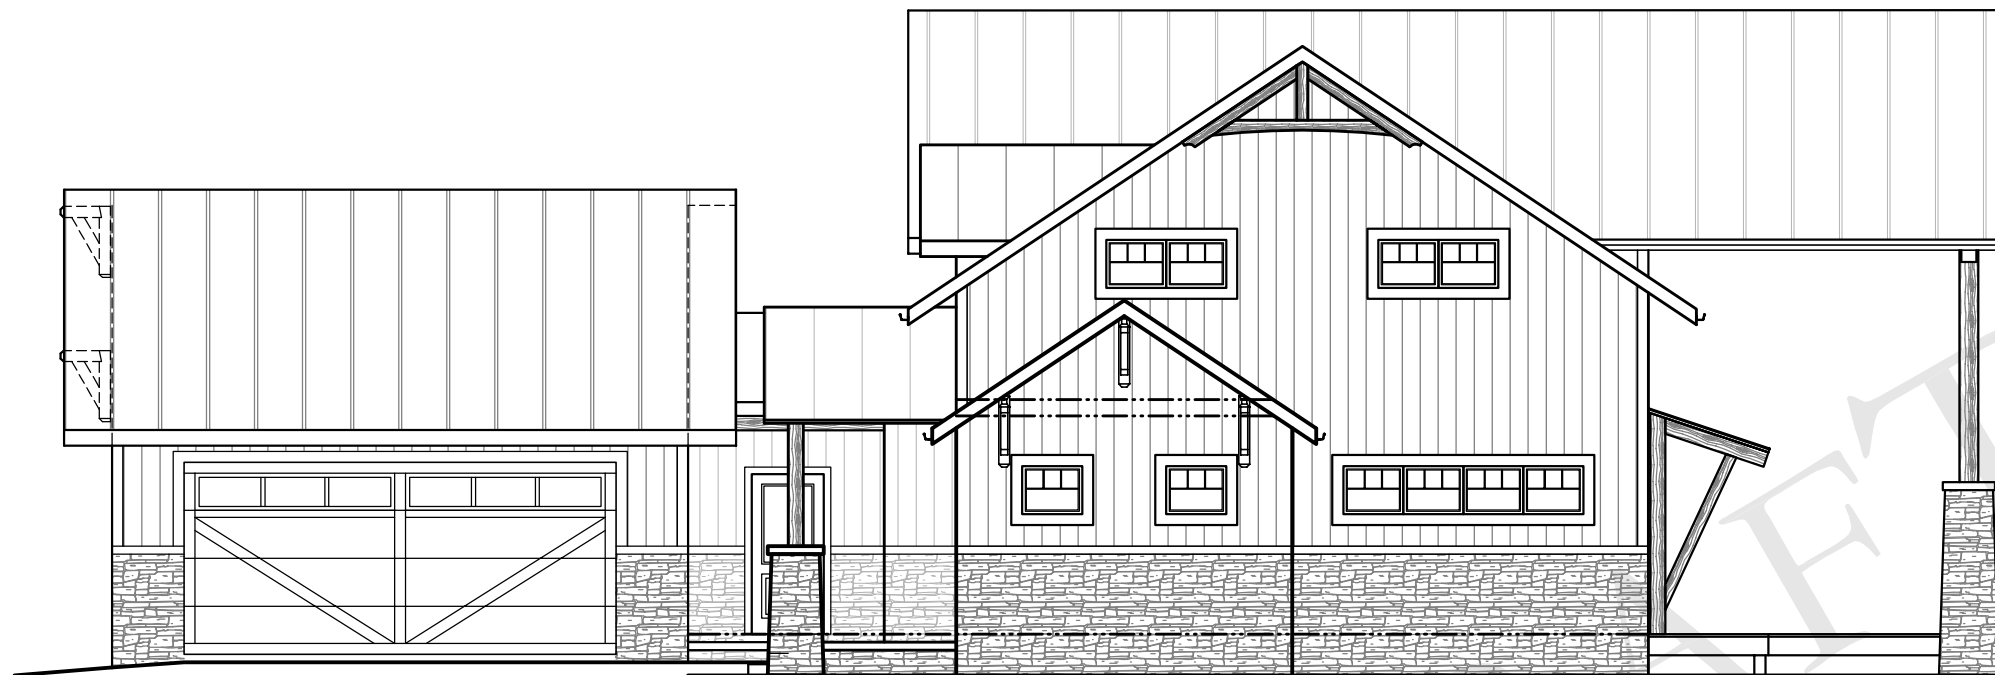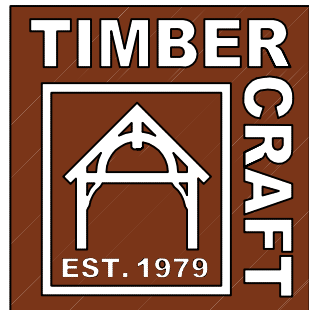

RIGHT ELEVATION
SCALE: N.T.S.

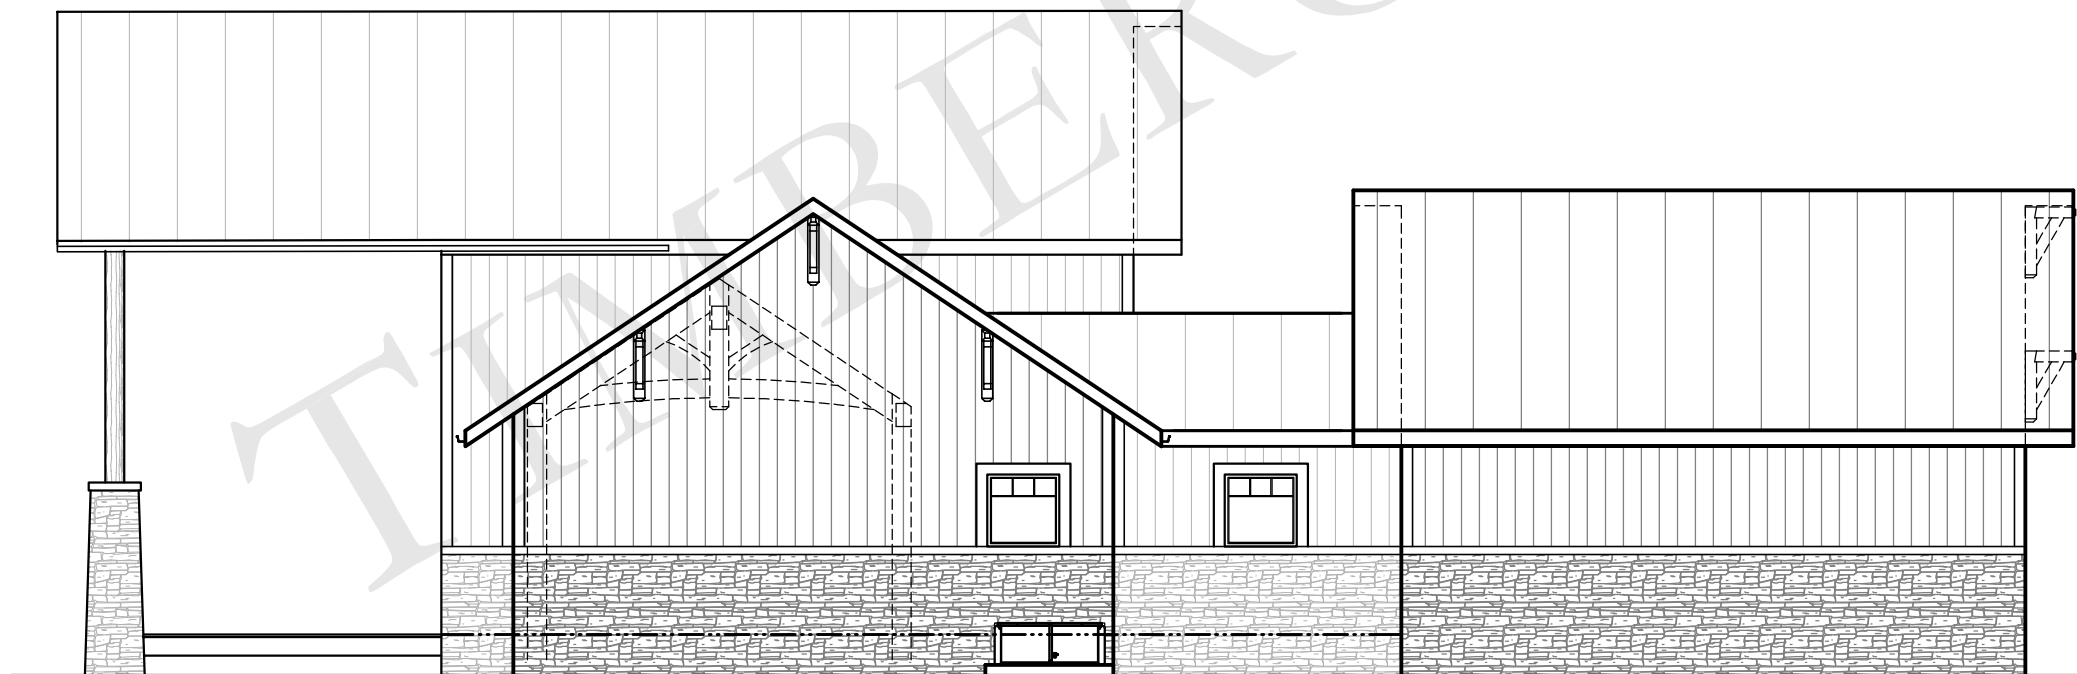

LEFT ELEVATION
SCALE: N.T.S.

THE LINWOOD LOOKOUT

TIMBERCRAFT®